


R
O
A
D

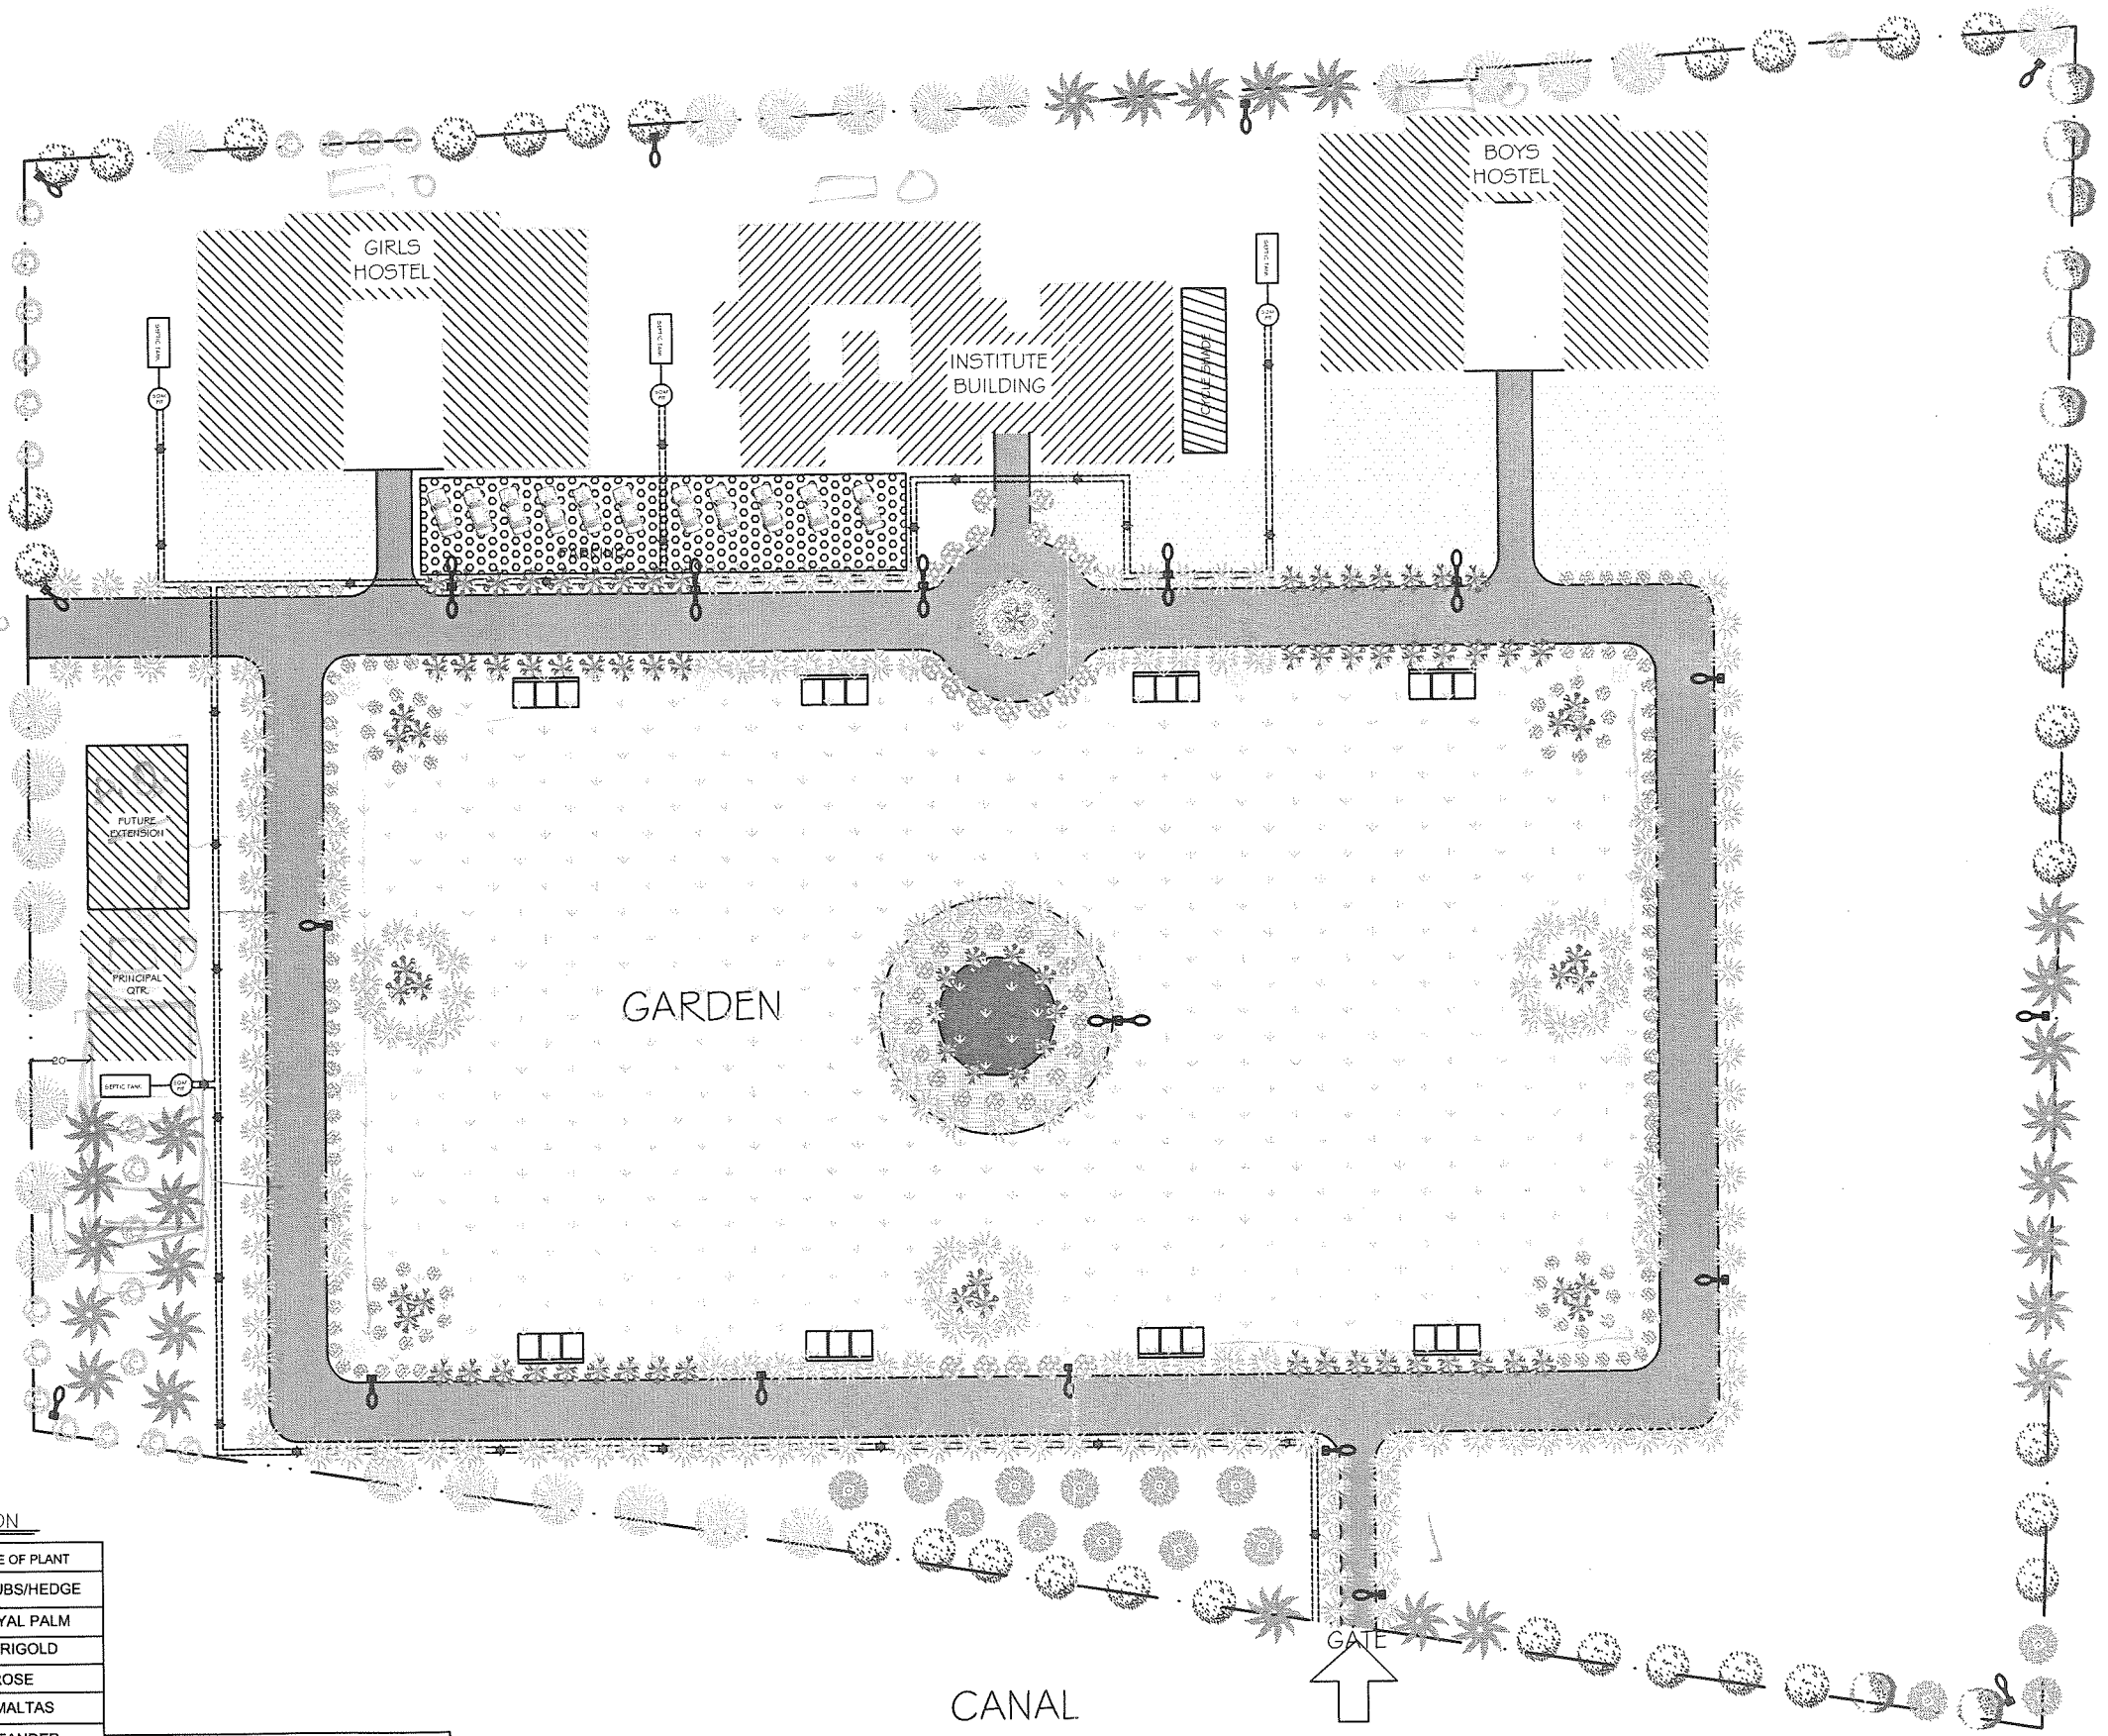

SPECIFICATION

S.NO.	SYMBOL	NAME OF PLANT
1.		SHRUBS/HEDGE
2.		ROYAL PALM
3.		MARIGOLD
4.		ROSE
5.		AMALTAS
6.		OLEANDER
7.		CYCUS
8.		DURANTA
9.		ASHOKA
10.		GULMOHAR

	3 SEATER BENCH
	SINGLE ARM STREET LIGHT
	DOUBLE ARM STREET LIGHT
	DRAIN WATER GARDEN LIGHT

Project:-
PROPOSED SITE PLAN OF PTEC
BLDG. AT BIHIYA

Sheet Title:
Site Plan



Area:-

Date:-
23.06.17
Date:-REVI
30.06.17

Date:-
17.09.18

Santosh Kumar
Draughtsman

Architect

Paul Singh
Sr. Architect

Bihar State Educational
Infrastructure Development
Corporation Ltd, Patna