


S.NO.	SYMBOL	NAME OF PLANT
1.		SHRUBS/HEDGE
2.		ROYAL PALM
3.		MARIGOLD
4.		ROSE
5.		AMALTAS
6.		OLEANDER
7.		CYCUS
8.		DURANTA
9.		ASHOKA

	3 SEATER BENCH
	SINGLE ARM STREET LIGHT
	DOUBLE ARM STREET LIGHT
	DRAIN LINE

SPECIFICATION

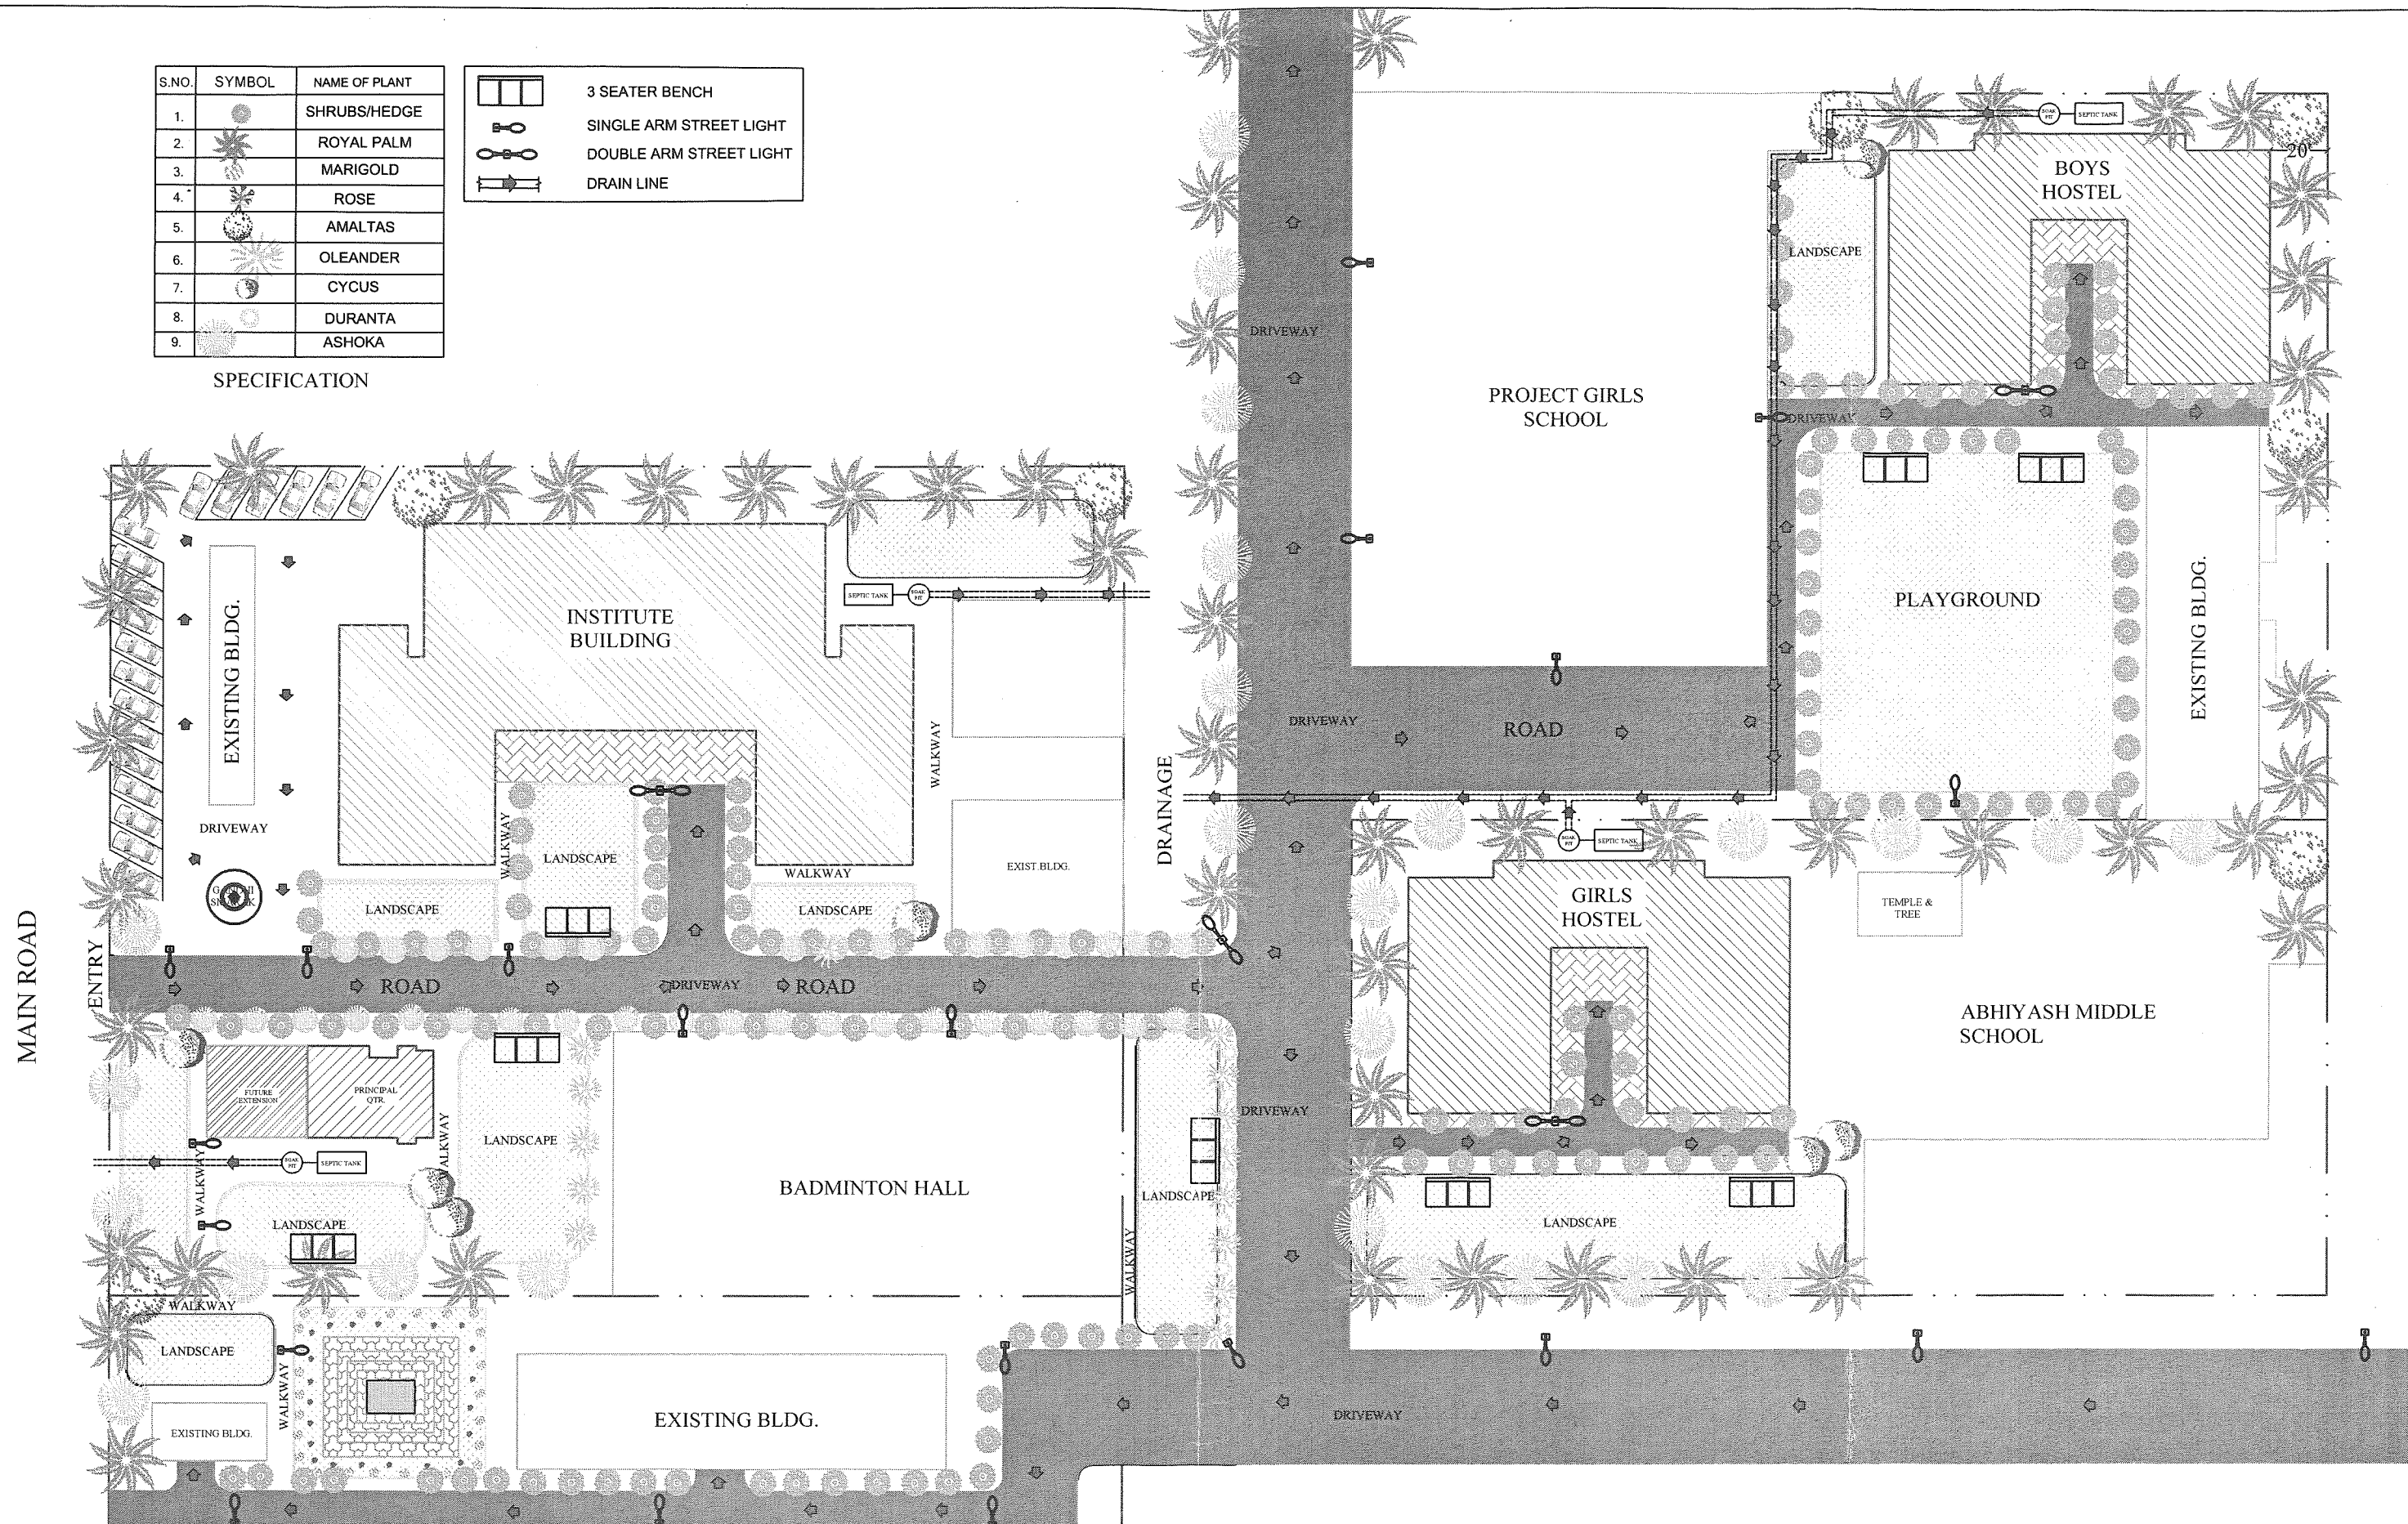

Project:-
**PROPOSED SITE PLAN OF DIET
 BLDG. AT JAWAHAR NAGAR
 NAWADA**

Sheet Title:
Site Plan



Area:-

Date:-
 14.06.18

A. Haque

Draughtsman

Architect

Paul Singh

Sr. Architect

CHIEF ENGINEER

Bihar State Educational
 Infrastructure Development
 Corporation Ltd, Patna