

LEGEND : (Electrical)			
S. No.	SYMBOL	DESCRIPTION	POSITION
1.		18 WATT CFL LIGHT IN HOLDER	2400
2.		BULK HEAD (60 WATT CFL) 2x18 WATT CFL LIGHT	2400
3.		(ROUND SURFACE MOUNTED)	CEILING
4.		TUBE LIGHT(2x28W) BOX TYPE	2400/CEILING
5.		TUBE LIGHT(1x28W)	2400/CEILING
6.		300Ø FRESH AIR FAN	2400
7.		1400 MM CEILING FAN	CEILING
8.		300Ø EXHAUST AIR FAN	2400
9.		2Nos. 5 AMP PLUG POINT FOR COMPUTER	1050
10.		20 AMP PLUG POINT FOR AC	1850
11.		5/15 AMP POWER POINT	450
12.		5 AMP PLUG POINT (FOR TV)	400
13.		20 AMP POWER SOCKET (GEYSER)	2100
14.		T.V. ANTENNA POINT	400
15.		CALL BELL PUSH	1200
16.		CALL BELL	1800
17.		SWITCH BOARD FROM SWITCH BOARD-25MM	1250
18.		SWITCH BOARD WITH 6A PLUG	1250
19.		TELEPHONE POINT	300
20.		INDICATES CONTROLLING OF LIGHT/FAN	
21.		SVD LAMP FOR BUILDING (150W)	
22.		TPN LDB (4+18) 6 WAY (DOUBLE DOOR) DISTRIBUTION BOARD FOR LIGHT	1800
23.		TPN PDB (4+18) 6 WAY (DOUBLE DOOR) DISTRIBUTION BOARD FOR POWER	1800
24.		MAIN LT PANEL	

GROUND FLOOR ILLUMINATION LAYOUT
 AREA:- 2361.6 SFT
 (SCALE 1:50)

DISTRIBUTION BOARD (FOR LIGHT) (A) (4WAY -TPN) LOCATION - INFANT OF STAIRS (GROUND FLOOR)				
CKT.NO.	WIRE SIZE IN SQ. MM	SP. MCB'S RATING IN AMP	LOCATION	PHASE
A-1	2x2.5+1x2.5	10	GUEST ROOM+ KITCHEN	R
A-2	2x2.5+1x2.5	10	DINING+ BED ROOM1	Y
A-3	2x2.5+1x2.5	10	BED ROOM2+ TOILET	B
A-4	2x2.5+1x2.5	10	TOILET+LIVING VERANDAH	R
A-5	2x2.5+1x2.5	10	GUEST ROOM	Y
A-6	2x2.5+1x2.5	10	BED ROOM1	B
A-7	2x2.5+1x2.5	10	BED ROOM2	R
A-8	2x2.5+1x2.5	10	LIVING	Y
A-9	2x2.5+1x2.5	10	LIVING	B
A-10	2x2.5+1x2.5	6	STAIR	R
A-11		10	SPARE	Y
A-12		6	SPARE	B

MAIN INCOMES:-40 AMP. FP MCB WITH RCCB (300mA)
 SUBMAIN :-4x6+2x6 SQ. M.M. (32# CONDUIT)

DISTRIBUTION BOARD (FOR POWER) (a) (4WAY -TPN) LOCATION - INFANT OF STAIRS (GROUND FLOOR)				
CKT.NO.	WIRE SIZE IN SQ. MM	SP. MCB'S RATING IN AMP	LOCATION	PHASE
a-1	2x6+1x6	20	GUEST ROOM	R
a-2	2x4+1x4	16	KITCHEN	Y
a-3	2x4+1x4	16	KITCHEN	B
a-4	2x4+1x4	16	KITCHEN	R
a-5	2x4+1x4	16	VERANDAH	Y
a-6	2x4+1x4	16	DINING	B
a-7	2x6+1x6	20	BED ROOM1	R
a-8	2x6+1x6	20	BED ROOM2	Y
a-9	2x6+1x6	20	TOILET-1	B
a-10	2x6+1x6	20	TOILET-2	R
a-11		16	SPARE	Y
a-12		20	SPARE	B

MAIN INCOMES:-63 AMP. FP MCB WITH RCCB (300mA)
 SUBMAIN :-4x10+2x10 SQ. M.M. (32# CONDUIT)

DISTRIBUTION BOARD (FOR LIGHT) (B) (4WAY -TPN) LOCATION - INFANT OF STAIRS (GROUND FLOOR)				
CKT.NO.	WIRE SIZE IN SQ. MM	SP. MCB'S RATING IN AMP	LOCATION	PHASE
B-1	2x2.5+1x2.5	6	TOILET+ STORE	R
B-2	2x2.5+1x2.5	10	DINING+ KITCHEN	Y
B-3	2x2.5+1x2.5	10	BED ROOM1	B
B-4	2x2.5+1x2.5	10	BED ROOM2+ TOILET	R
B-5	2x2.5+1x2.5	10	TOILET+LIVING VERANDAH	Y
B-6	2x2.5+1x2.5	10	BED ROOM1	B
B-7	2x2.5+1x2.5	10	BED ROOM2	R
B-8	2x2.5+1x2.5	10	LIVING	Y
B-9	2x2.5+1x2.5	10	LIVING	B
B-10	2x2.5+1x2.5	6	STAIR	R
B-11		10	SPARE	Y
B-12			SPARE	B

MAIN INCOMES:-40 AMP. FP MCB WITH RCCB (300mA)
 SUBMAIN :-4x6+2x6 SQ. M.M. (32# CONDUIT)

DISTRIBUTION BOARD (FOR POWER) (b) (4WAY -TPN) LOCATION - INFANT OF STAIRS (GROUND FLOOR)				
CKT.NO.	WIRE SIZE IN SQ. MM	SP. MCB'S RATING IN AMP	LOCATION	PHASE
b-1	2x6+1x6	20	TOILET	R
b-2	2x4+1x4	16	KITCHEN	Y
b-3	2x4+1x4	16	KITCHEN	B
b-4	2x4+1x4	16	KITCHEN	R
b-5	2x4+1x4	16	VERANDAH	Y
b-6	2x4+1x4	16	DINING	B
b-7	2x6+1x6	20	BED ROOM1	R
b-8	2x6+1x6	20	BED ROOM2	Y
b-9	2x6+1x6	20	TOILET-1	B
b-10	2x6+1x6	20	TOILET-2	R
b-11	2x6+1x6	16	STORE	Y
b-12		20	SPARE	B


MAIN INCOMES:-63 AMP. FP MCB WITH RCCB (300mA)
 SUBMAIN :-4x10+2x10 SQ. M.M. (32# CONDUIT)

REV.	DATE	BY

NOTES:-

- ALL DIMENSIONS AND LEVELS ARE IN mm. & FIGURED DIMENSIONS SHALL BE FOLLOWED.
- ±0.00 LEVEL CORRESPONDS TO PLINTH LEVEL(P.L.) OF BUILDING. WHICH IS 1050mm ABOVE FINISHED GROUND LEVEL(G.L.).

PROJECT	PROPOSED STAFF QUARTER/ PRINCIPAL RESIDENCE FOR DIET.			
DEPT.	BIHAR STATE EDUCATIONAL INFRASTRUCTURE DEVELOPMENT CORPORATION LTD. SHIKSHA BHAWAN, SAIDPUR, PATNA			
ARCHT. AND CONSULTANT		RANCHI DESIGN & CONSULTANCY SERVICES PVT. LTD. SOUTH OFFICE PARA, NEAR ST.XAVIER SCHOOL DORANDA, RANCHI-834002		
CHECKED & APPROVED	S.C. PRASAD	GROUND FLOOR ILLUMINATION LAYOUT		
DESIGN BY	S.M. HAQUE			
DRAWN BY	PRANAB			
SIZE-	SCALE 1:50	DRG. NO.-RDCS/BSEIDC/0033/PSQ/001	SHEET 1 OF 4	REV R=0

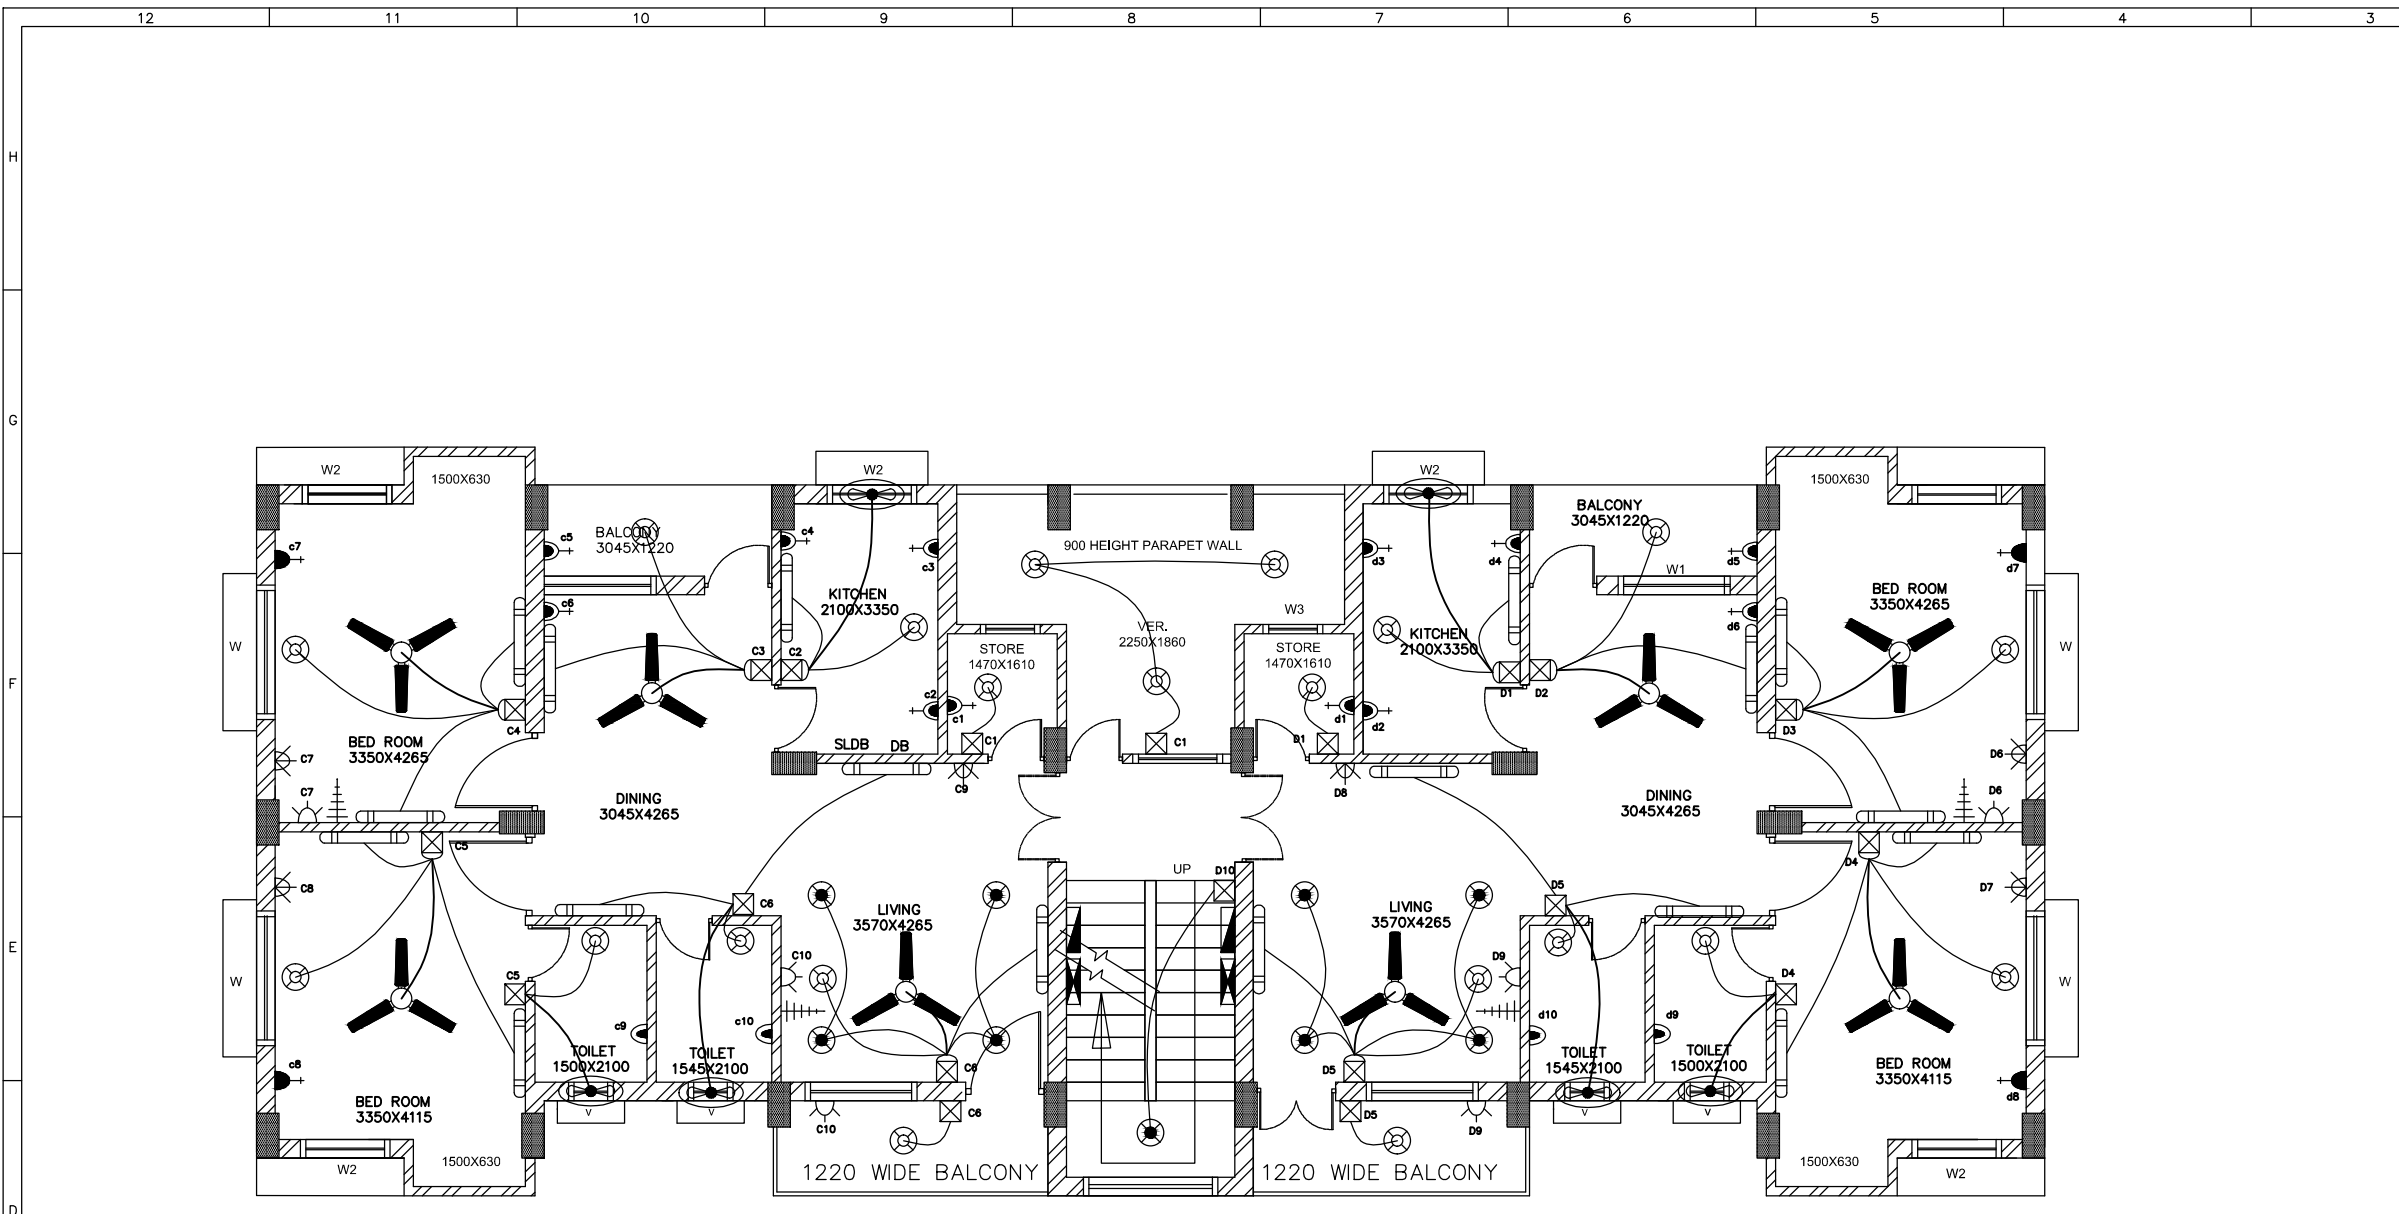

LEGEND : (Electrical)			
S. No.	SYMBOL	DESCRIPTION	POSITION
1.		18 WATT CFL LIGHT IN HOLDER	2400
2.		BULK HEAD (60 WATT CFL) 2x18 WATT CFL LIGHT	2400
3.		(ROUND SURFACE MOUNTED)	CEILING
4.		TUBE LIGHT(2x28W) BOX TYPE	2400/CEILING
5.		TUBE LIGHT(1x28W)	2400/CEILING
6.		300Ø FRESH AIR FAN	2400
7.		1400 MM CEILING FAN	CEILING
8.		300Ø EXHAUST AIR FAN	2400
9.		2Nos. 5 AMP PLUG POINT FOR COMPUTER	1050
10.		20 AMP PLUG POINT FOR AC	1850
11.		5/15 AMP POWER POINT	450
12.		5 AMP PLUG POINT (FOR TV)	400
13.		20 AMP POWER SOCKET (GEYSER)	2100
14.		T.V. ANTENNA POINT	400
15.		CALL BELL PUSH	1200
16.		CALL BELL	1800
17.		SWITCH BOARD FROM SWITCH BOARD-25MM	1250
18.		SWITCH BOARD WITH 6A PLUG	1250
19.		TELEPHONE POINT	300
20.		INDICATES CONTROLLING OF LIGHT/FAN	
21.		SVD LAMP FOR BUILDING (150W)	
22.		TPN LDB (4+18) 6 WAY (DOUBLE DOOR) DISTRIBUTION BOARD FOR LIGHT	1800
23.		TPN PDB (4+18) 6 WAY (DOUBLE DOOR) DISTRIBUTION BOARD FOR POWER	1800
24.		MAIN LT PANEL	

FIRST FLOOR ILLUMINATION LAYOUT
 AREA: - 2361.6 SFT
 (SCALE 1:50)

DISTRIBUTION BOARD (FOR LIGHT) (C) (4WAY -TPN) LOCATION - INFANT OF STAIRS (GROUND FLOOR)				
CKT.NO.	WIRE SIZE IN SQ. MM	SP. MCB'S RATING IN AMP	LOCATION	PHASE
C-1	2x2.5+1x2.5	6	VERANDAH+STORE	R
C-2	2x2.5+1x2.5	10	KITCHEN	Y
C-3	2x2.5+1x2.5	10	DINING	B
C-4	2x2.5+1x2.5	10	BED ROOM1	R
C-5	2x2.5+1x2.5	10	BED ROOM2+TOILET	Y
C-6	2x2.5+1x2.5	10	TOILET+LIVING VERANDAH	B
C-7	2x2.5+1x2.5	10	BED ROOM1	R
C-8	2x2.5+1x2.5	10	BED ROOM2	Y
C-9	2x2.5+1x2.5	10	LIVING	B
C-10	2x2.5+1x2.5	10	LIVING	R
C-11		10	SPARE	Y
C-12		6	SPARE	B

MAIN INCOMES:-40 AMP. FP MCB WITH RCCB (300mA)
 SUBMAIN :-4x6+2x6 SQ. M.M. (32# CONDUIT)

DISTRIBUTION BOARD (FOR POWER) (c) (4WAY -TPN) LOCATION - INFANT OF STAIRS (GROUND FLOOR)				
CKT.NO.	WIRE SIZE IN SQ. MM	SP. MCB'S RATING IN AMP	LOCATION	PHASE
c-1	2x6+1x6	16	STORE	R
c-2	2x4+1x4	16	KITCHEN	Y
c-3	2x4+1x4	16	KITCHEN	B
c-4	2x4+1x4	16	KITCHEN	R
c-5	2x4+1x4	16	VERANDAH	Y
c-6	2x4+1x4	16	DINING	B
c-7	2x6+1x6	20	BED ROOM1	R
c-8	2x6+1x6	20	BED ROOM2	Y
c-9	2x6+1x6	20	TOILET-1	B
c-10	2x6+1x6	20	TOILET-2	R
c-11		16	SPARE	Y
c-12		20	SPARE	B

MAIN INCOMES:-63 AMP. FP MCB WITH RCCB (300mA)
 SUBMAIN :-4x10+2x10 SQ. M.M. (32# CONDUIT)

DISTRIBUTION BOARD (FOR LIGHT) (D) (4WAY -TPN) LOCATION - INFANT OF STAIRS (GROUND FLOOR)				
CKT.NO.	WIRE SIZE IN SQ. MM	SP. MCB'S RATING IN AMP	LOCATION	PHASE
D-1	2x2.5+1x2.5	10	KITCHEN+STORE	R
D-2	2x2.5+1x2.5	10	DINING	Y
D-3	2x2.5+1x2.5	10	BED ROOM1	B
D-4	2x2.5+1x2.5	10	BED ROOM2+TOILET	R
D-5	2x2.5+1x2.5	10	TOILET+LIVING VERANDAH	Y
D-6	2x2.5+1x2.5	10	BED ROOM1	B
D-7	2x2.5+1x2.5	10	BED ROOM2	R
D-8	2x2.5+1x2.5	10	LIVING	Y
D-9	2x2.5+1x2.5	10	LIVING	B
D-10	2x2.5+1x2.5	6	STAIR	R
D-11		10	SPARE	Y
D-12			SPARE	B

MAIN INCOMES:-40 AMP. FP MCB WITH RCCB (300mA)
 SUBMAIN :-4x6+2x6 SQ. M.M. (32# CONDUIT)


DISTRIBUTION BOARD (FOR POWER) (d) (4WAY -TPN) LOCATION - INFANT OF STAIRS (GROUND FLOOR)				
CKT.NO.	WIRE SIZE IN SQ. MM	SP. MCB'S RATING IN AMP	LOCATION	PHASE
d-1	2x6+1x6	16	STORE	R
d-2	2x4+1x4	16	KITCHEN	Y
d-3	2x4+1x4	16	KITCHEN	B
d-4	2x4+1x4	16	KITCHEN	R
d-5	2x4+1x4	16	VERANDAH	Y
d-6	2x4+1x4	16	DINING	B
d-7	2x6+1x6	20	BED ROOM1	R
d-8	2x6+1x6	20	BED ROOM2	Y
d-9	2x6+1x6	20	TOILET-1	B
d-10	2x6+1x6	20	TOILET-2	R
d-11		16	SPARE	Y
d-12		20	SPARE	B

MAIN INCOMES:-63 AMP. FP MCB WITH RCCB (300mA)
 SUBMAIN :-4x10+2x10 SQ. M.M. (32# CONDUIT)

PROJECT	PROPOSED STAFF QUARTER/ PRINCIPAL RESIDENCE FOR DIET.
DEPT.	BIHAR STATE EDUCATIONAL INFRASTRUCTURE DEVELOPMENT CORPORATION LTD. SHIKSHA BHAWAN, SAIDPUR, PATNA
ARCHT. AND CONSULTANT	 RANCHI DESIGN & CONSULTANCY SERVICES PVT. LTD. SOUTH OFFICE PARA, NEAR ST.XAVIER SCHOOL DORANDA, RANCHI-834002
CHECKED & APPROVED	S.C. PRASAD
DESIGN BY	S.M. HAQUE
DRAWN BY	PRANAB

NOTES:-

- ALL DIMENSIONS AND LEVELS ARE IN mm. & FIGURED DIMENSIONS SHALL BE FOLLOWED.
- ±0.00 LEVEL CORRESPONDS TO PLINTH LEVEL(P.L.) OF BUILDING. WHICH IS 1050mm ABOVE FINISHED GROUND LEVEL(G.L.).

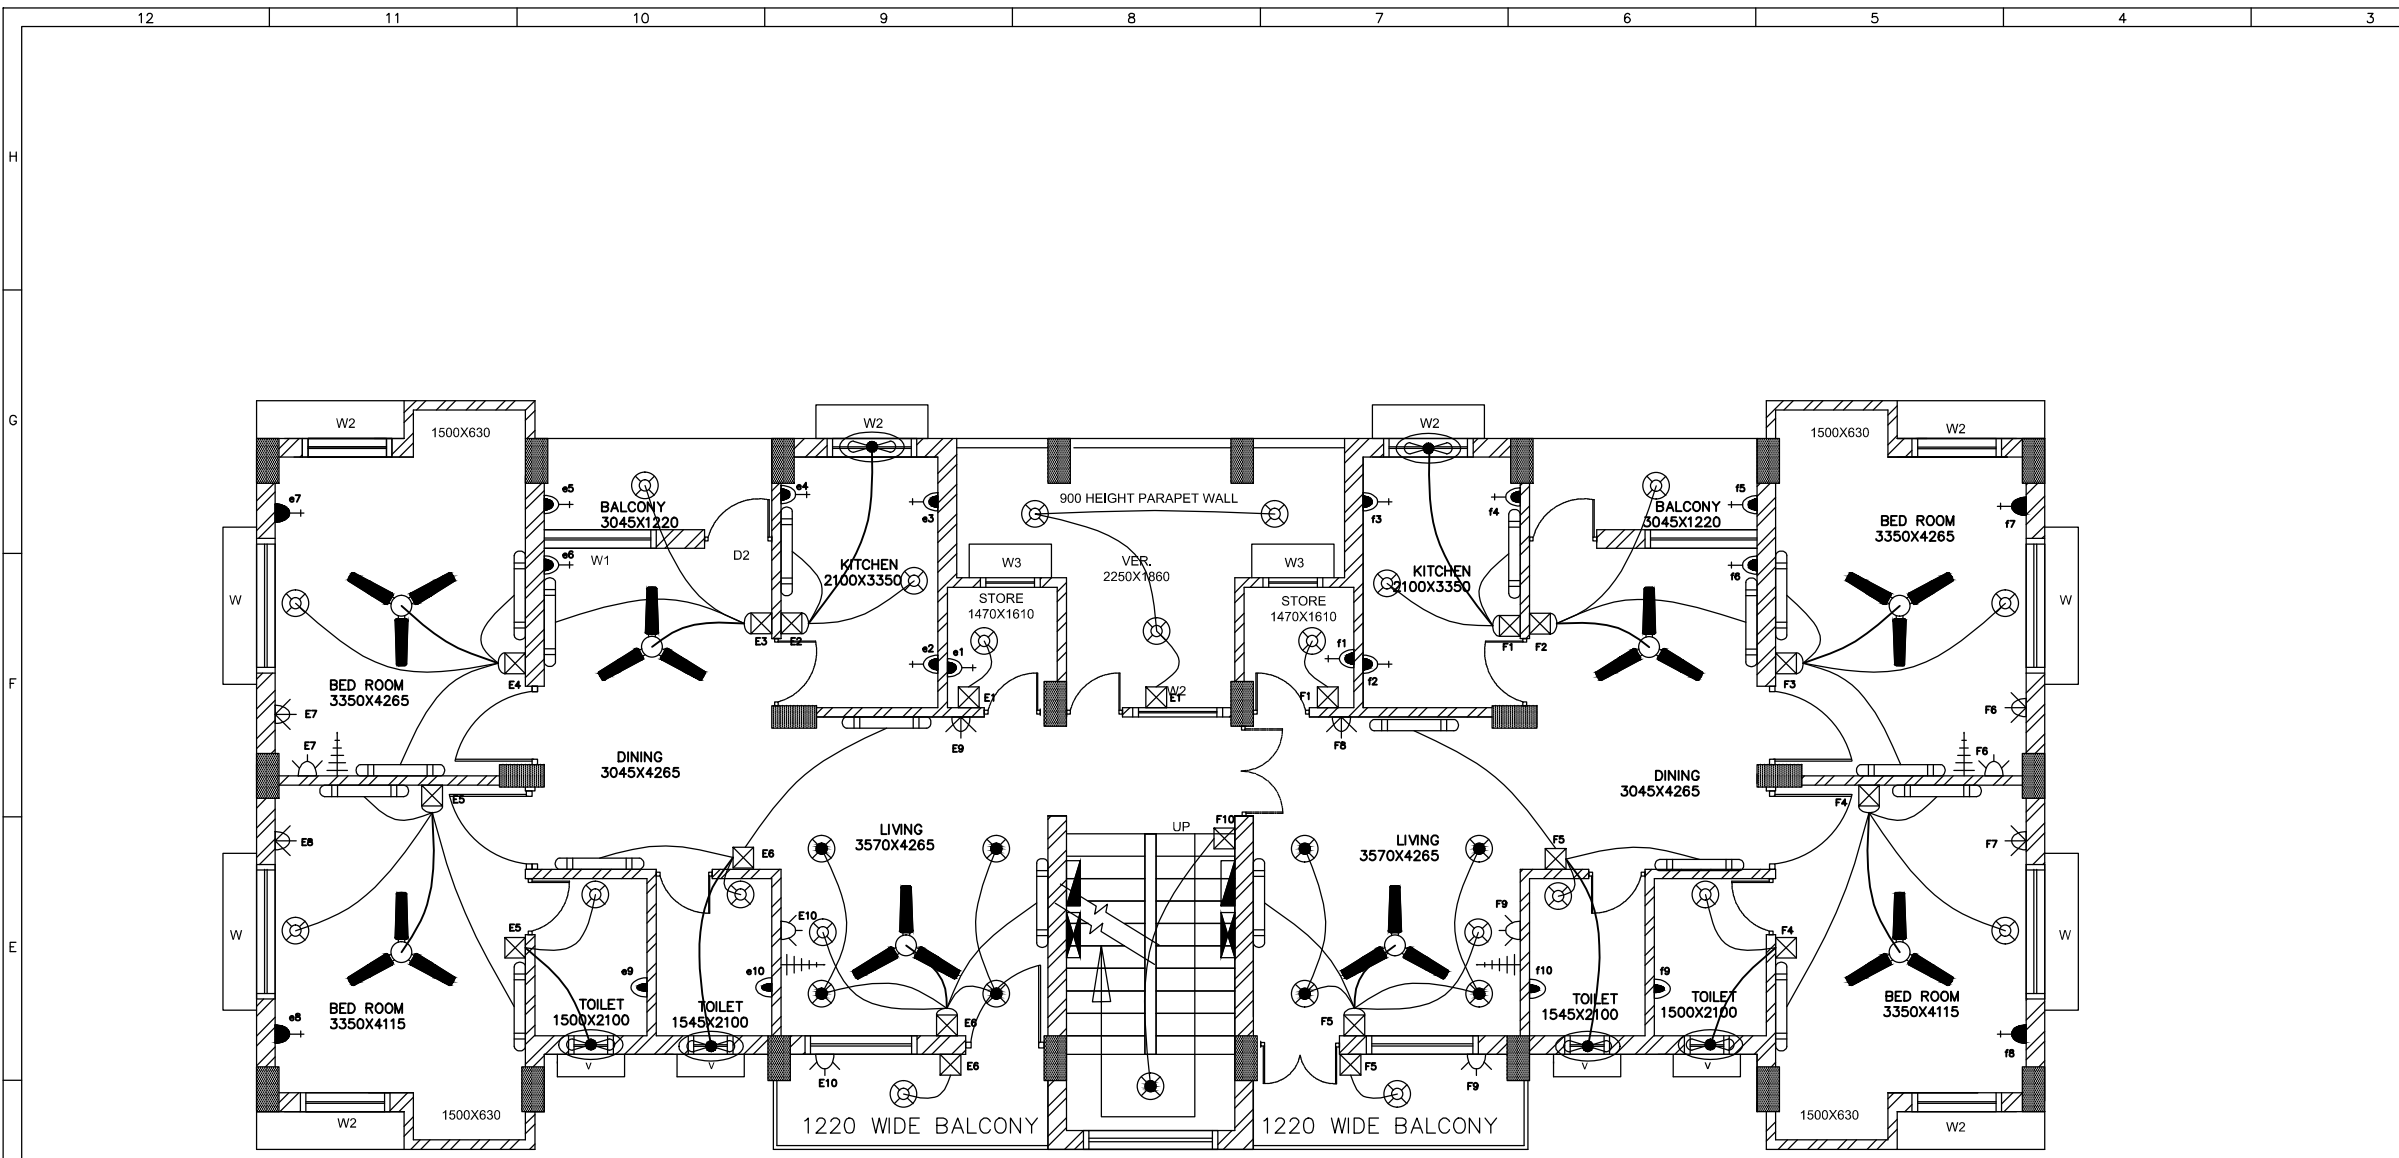

SECOND FLOOR ILLUMINATION LAYOUT
 AREA: - 2257.6 SFT
 (SCALE 1:50)

LEGEND : (Electrical)			
S. No.	SYMBOL	DESCRIPTION	POSITION
1.		18 WATT CFL LIGHT IN HOLDER	2400
2.		BULK HEAD (60 WATT CFL) 2x18 WATT CFL LIGHT	2400
3.		(ROUND SURFACE MOUNTED)	CEILING
4.		TUBE LIGHT(2x28W) BOX TYPE	2400/CEILING
5.		TUBE LIGHT(1x28W)	2400/CEILING
6.		300Ø FRESH AIR FAN	2400
7.		1400 MM CEILING FAN	CEILING
8.		300Ø EXHAUST AIR FAN	2400
9.		2nos. 5 AMP PLUG POINT FOR COMPUTER	1050
10.		20 AMP PLUG POINT FOR AC	1850
11.		5/15 AMP POWER POINT	450
12.		5 AMP PLUG POINT (FOR TV)	400
13.		20 AMP POWER SOCKET (GEYSER)	2100
14.		T.V. ANTENNA POINT	400
15.		CALL BELL PUSH	1200
16.		CALL BELL	1800
17.		SWITCH BOARD FROM SWITCH BOARD-25MM	1250
18.		SWITCH BOARD WITH 6A PLUG	1250
19.		TELEPHONE POINT	300
20.		INDICATES CONTROLLING OF LIGHT/FAN	
21.		SVD LAMP FOR BUILDING (150W)	
22.		TPN LDB (4+18) 6 WAY (DOUBLE DOOR) DISTRIBUTION BOARD FOR LIGHT	1800
23.		TPN PDB (4+18) 6 WAY (DOUBLE DOOR) DISTRIBUTION BOARD FOR POWER	1800
24.		MAIN LT PANEL	

DISTRIBUTION BOARD (FOR LIGHT) (E) (4WAY -TPN) LOCATION - INFANT OF STAIRS (GROUND FLOOR)				
CKT.NO.	WIRE SIZE IN SQ. MM	SP. MCB'S RATING IN AMP	LOCATION	PHASE
E-1	2x2.5+1x2.5	6	VERANDAH+STORE	R
E-2	2x2.5+1x2.5	10	KITCHEN	Y
E-3	2x2.5+1x2.5	10	DINING	B
E-4	2x2.5+1x2.5	10	BED ROOM1	R
E-5	2x2.5+1x2.5	10	BED ROOM2+TOILET	Y
E-6	2x2.5+1x2.5	10	TOILET+LIVING VERANDAH	B
E-7	2x2.5+1x2.5	10	BED ROOM1	R
E-8	2x2.5+1x2.5	10	BED ROOM2	Y
E-9	2x2.5+1x2.5	10	LIVING	B
E-10	2x2.5+1x2.5	10	LIVING	R
E-11	2x2.5+1x2.5	6	SPARE	Y
E-12	2x2.5+1x2.5	10	SPARE	B

MAIN INCOMES:-40 AMP. FP MCB WITH RCCB (300mA)
 SUBMAIN :-4x6+2x6 SQ. M.M. (32# CONDUIT)

DISTRIBUTION BOARD (FOR POWER) (e) (4WAY -TPN) LOCATION - INFANT OF STAIRS (GROUND FLOOR)				
CKT.NO.	WIRE SIZE IN SQ. MM	SP. MCB'S RATING IN AMP	LOCATION	PHASE
e-1	2x6+1x6	16	STORE	R
e-2	2x4+1x4	16	KITCHEN	Y
e-3	2x4+1x4	16	KITCHEN	B
e-4	2x4+1x4	16	KITCHEN	R
e-5	2x4+1x4	16	VERANDAH	Y
e-6	2x4+1x4	16	DINING	B
e-7	2x6+1x6	20	BED ROOM1	R
e-8	2x6+1x6	20	BED ROOM2	Y
e-9	2x6+1x6	20	TOILET-1	B
e-10	2x6+1x6	20	TOILET-2	R
e-11		16	SPARE	Y
e-12		20	SPARE	B

MAIN INCOMES:-63 AMP. FP MCB WITH RCCB (300mA)
 SUBMAIN :-4x10+2x10 SQ. M.M. (32# CONDUIT)

DISTRIBUTION BOARD (FOR LIGHT) (F) (4WAY -TPN) LOCATION - INFANT OF STAIRS (GROUND FLOOR)				
CKT.NO.	WIRE SIZE IN SQ. MM	SP. MCB'S RATING IN AMP	LOCATION	PHASE
F-1	2x2.5+1x2.5	10	KITCHEN+STORE	R
F-2	2x2.5+1x2.5	10	DINING	Y
F-3	2x2.5+1x2.5	10	BED ROOM1	B
F-4	2x2.5+1x2.5	10	BED ROOM2+TOILET	R
F-5	2x2.5+1x2.5	10	TOILET+LIVING VERANDAH	Y
F-6	2x2.5+1x2.5	10	BED ROOM1	B
F-7	2x2.5+1x2.5	10	BED ROOM2	R
F-8	2x2.5+1x2.5	10	LIVING	Y
F-9	2x2.5+1x2.5	10	LIVING	B
F-10	2x2.5+1x2.5	6	STAIR	R
F-11		10	SPARE	Y
F-12			SPARE	B

MAIN INCOMES:-40 AMP. FP MCB WITH RCCB (300mA)
 SUBMAIN :-4x6+2x6 SQ. M.M. (32# CONDUIT)

DISTRIBUTION BOARD (FOR POWER) (f) (4WAY -TPN) LOCATION - INFANT OF STAIRS (GROUND FLOOR)				
CKT.NO.	WIRE SIZE IN SQ. MM	SP. MCB'S RATING IN AMP	LOCATION	PHASE
f-1	2x6+1x6	16	STORE	R
f-2	2x4+1x4	16	KITCHEN	Y
f-3	2x4+1x4	16	KITCHEN	B
f-4	2x4+1x4	16	KITCHEN	R
f-5	2x4+1x4	16	VERANDAH	Y
f-6	2x4+1x4	16	DINING	B
f-7	2x6+1x6	20	BED ROOM1	R
f-8	2x6+1x6	20	BED ROOM2	Y
f-9	2x6+1x6	20	TOILET-1	B
f-10	2x6+1x6	20	TOILET-2	R
f-11		16	SPARE	Y
f-12		20	SPARE	B


MAIN INCOMES:-63 AMP. FP MCB WITH RCCB (300mA)
 SUBMAIN :-4x10+2x10 SQ. M.M. (32# CONDUIT)

3			
2			
1			
REV.		DATE	BY

NOTES:-

- ALL DIMENSIONS AND LEVELS ARE IN mm. & FIGURED DIMENSIONS SHALL BE FOLLOWED.
- ±0.00 LEVEL CORRESPONDS TO PLINTH LEVEL(P.L.) OF BUILDING. WHICH IS 1050mm ABOVE FINISHED GROUND LEVEL(G.L.).

PROJECT	PROPOSED STAFF QUARTER/ PRINCIPAL RESIDENCE FOR DIET.		
DEPT.	BIHAR STATE EDUCATIONAL INFRASTRUCTURE DEVELOPMENT CORPORATION LTD. SHIKSHA BHAWAN, SAIDPUR, PATNA		
ARCHT. AND CONSULTANT		RANCHI DESIGN & CONSULTANCY SERVICES PVT. LTD. SOUTH OFFICE PARA, NEAR ST.XAVIER SCHOOL DORANDA, RANCHI-834002	
CHECKED & APPROVED	S.C. PRASAD	SECOND FLOOR ILLUMINATION LAYOUT	
DESIGN BY	S.M. HAQUE		
DRAWN BY	PRANAB		
SIZE-	SCALE 1:50	DRG. NO.-RDCS/BSEIDC/0033/PSQ/005	SHEET 3 OF 4
			REV R=0

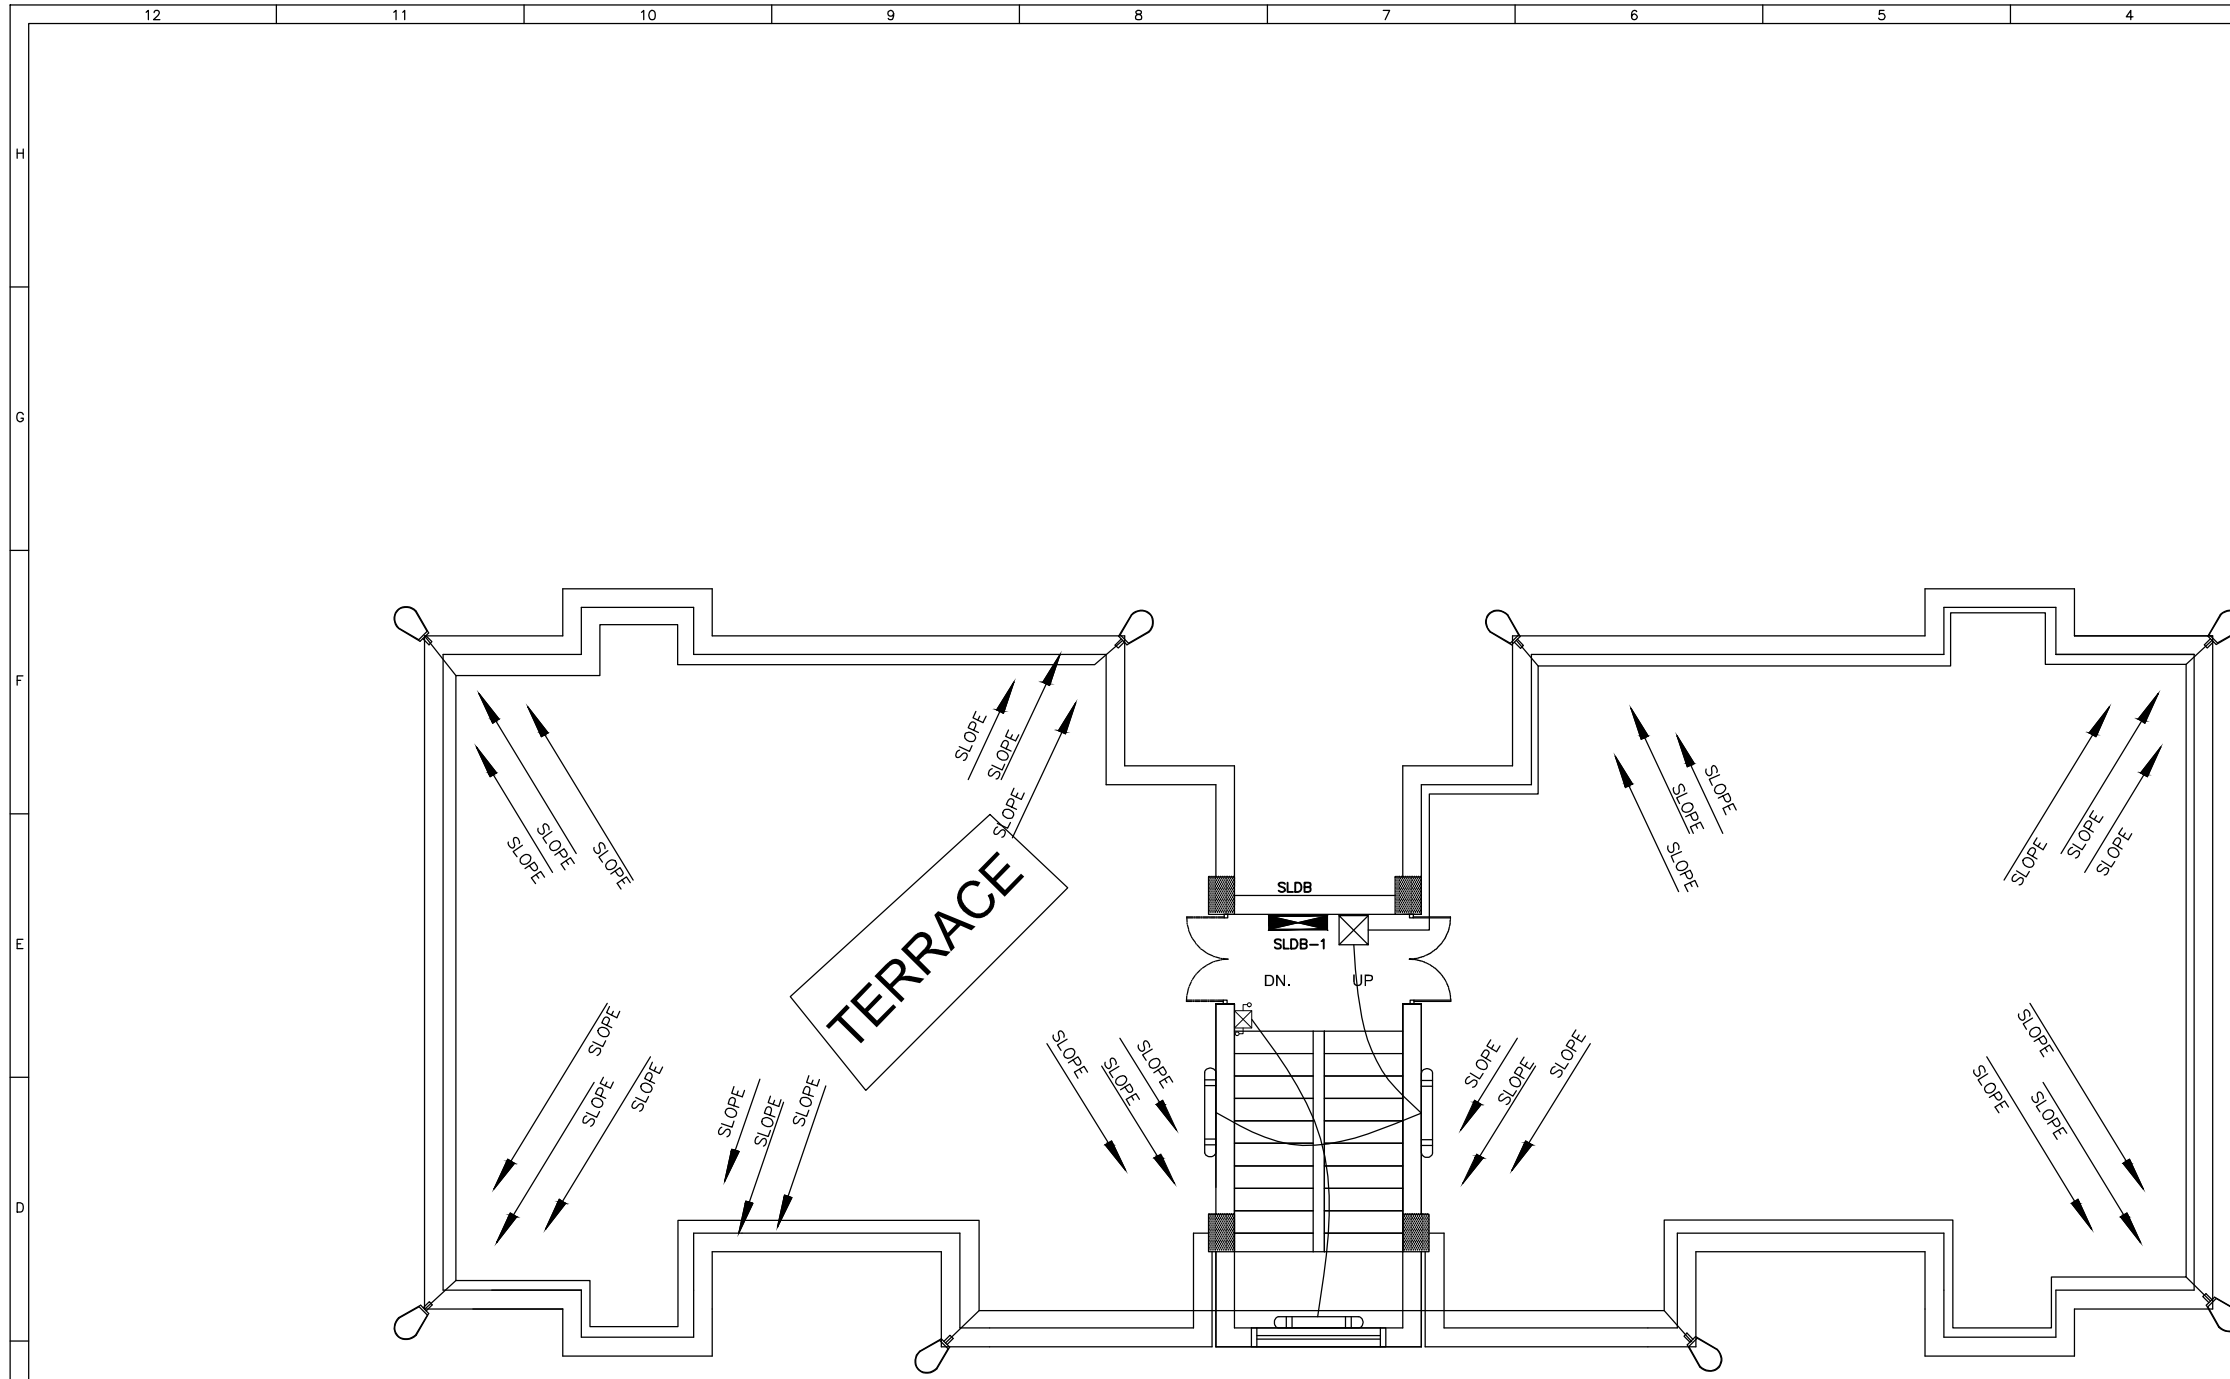

ROOF ILLUMINATION LAYOUT

LEGEND : (Electrical)			
S. No.	SYMBOL	DESCRIPTION	POSITION
1.		18 WATT CFL LIGHT IN HOLDER	2400
2.		BULK HEAD (60 WATT CFL) 2x18 WATT CFL LIGHT	2400
3.		(ROUND SURFACE MOUNTED)	CEILING
4.		TUBE LIGHT(2x28W) BOX TYPE	2400/CEILING
5.		TUBE LIGHT(1x28W)	2400/CEILING
6.		3000 FRESH AIR FAN	2400
7.		1400 MM CEILING FAN	CEILING
8.		3000 EXHAUST AIR FAN	2400
9.		2Nos. 5 AMP PLUG POINT FOR COMPUTER	1050
10.		20 AMP PLUG POINT FOR AC	1850
11.		5/15 AMP POWER POINT	450
12.		5 AMP PLUG POINT (FOR TV)	400
13.		20 AMP POWER SOCKET (GEYSER)	2100
14.		T.V. ANTENNA POINT	400
15.		CALL BELL PUSH	1200
16.		CALL BELL	1800
17.		SWITCH BOARD FROM SWITCH BOARD-25MM	1250
18.		SWITCH BOARD WITH 6A PLUG	1250
19.		TELEPHONE POINT	300
20.		INDICATES CONTROLLING OF LIGHT/FAN	
21.		SVD LAMP FOR BUILDING (150W)	
22.		TPN LDB (4+18) 6 WAY (DOUBLE DOOR) DISTRIBUTION BOARD FOR LIGHT	1800
23.		TPN PDB (4+18) 6 WAY (DOUBLE DOOR) DISTRIBUTION BOARD FOR POWER	1800
24.		MAIN LT PANEL	

3			
2			
1			
REV.		DATE	BY

1. ALL DIMENSIONS AND LEVELS ARE IN mm. & FIGURED DIMENSIONS SHALL BE FOLLOWED.
 2. ±0.00 LEVEL CORRESPONDS TO PLINTH LEVEL(P.L.) OF BUILDING. WHICH IS 1050mm ABOVE FINISHED GROUND LEVEL(G.L.).

PROJECT	PROPOSED STAFF QUARTER/ PRINCIPAL RESIDENCE FOR DIET.			
DEPT.	BIHAR STATE EDUCATIONAL INFRASTRUCTURE DEVELOPMENT CORPORATION LTD. SHIKSHA BHAWAN, SAIDPUR, PATNA			
ARCHT. AND CONSULTANT		RANCHI DESIGN & CONSULTANCY SERVICES PVT. LTD. SOUTH OFFICE PARA, NEAR ST.XAVIER SCHOOL DORANDA, RANCHI-834002		
CHECKED & APPROVED	S.C. PRASAD	ROOF ILLUMINATION LAYOUT		
DESIGN BY	S.M. HAQUE			
DRAWN BY	PRANAB			
SIZE-	SCALE 1:50	DRG. NO.-RDCS/BSEIDC/0033/PSQ/001	SHEET 4 OF 4	REV R=0