


ELEVATION

Project:- DIET & PTEC RENOVATION WORK GATE	Sheet Title: ELEVATION	Date:- 04.12.18	Draughtsman	J.E	A.E	E.E	Arch.	S.Arch.	S.E	Bihar State Educational Infrastructure Development Corporation Ltd, Patna
---	---------------------------	--------------------	-------------	-----	-----	-----	-------	---------	-----	---

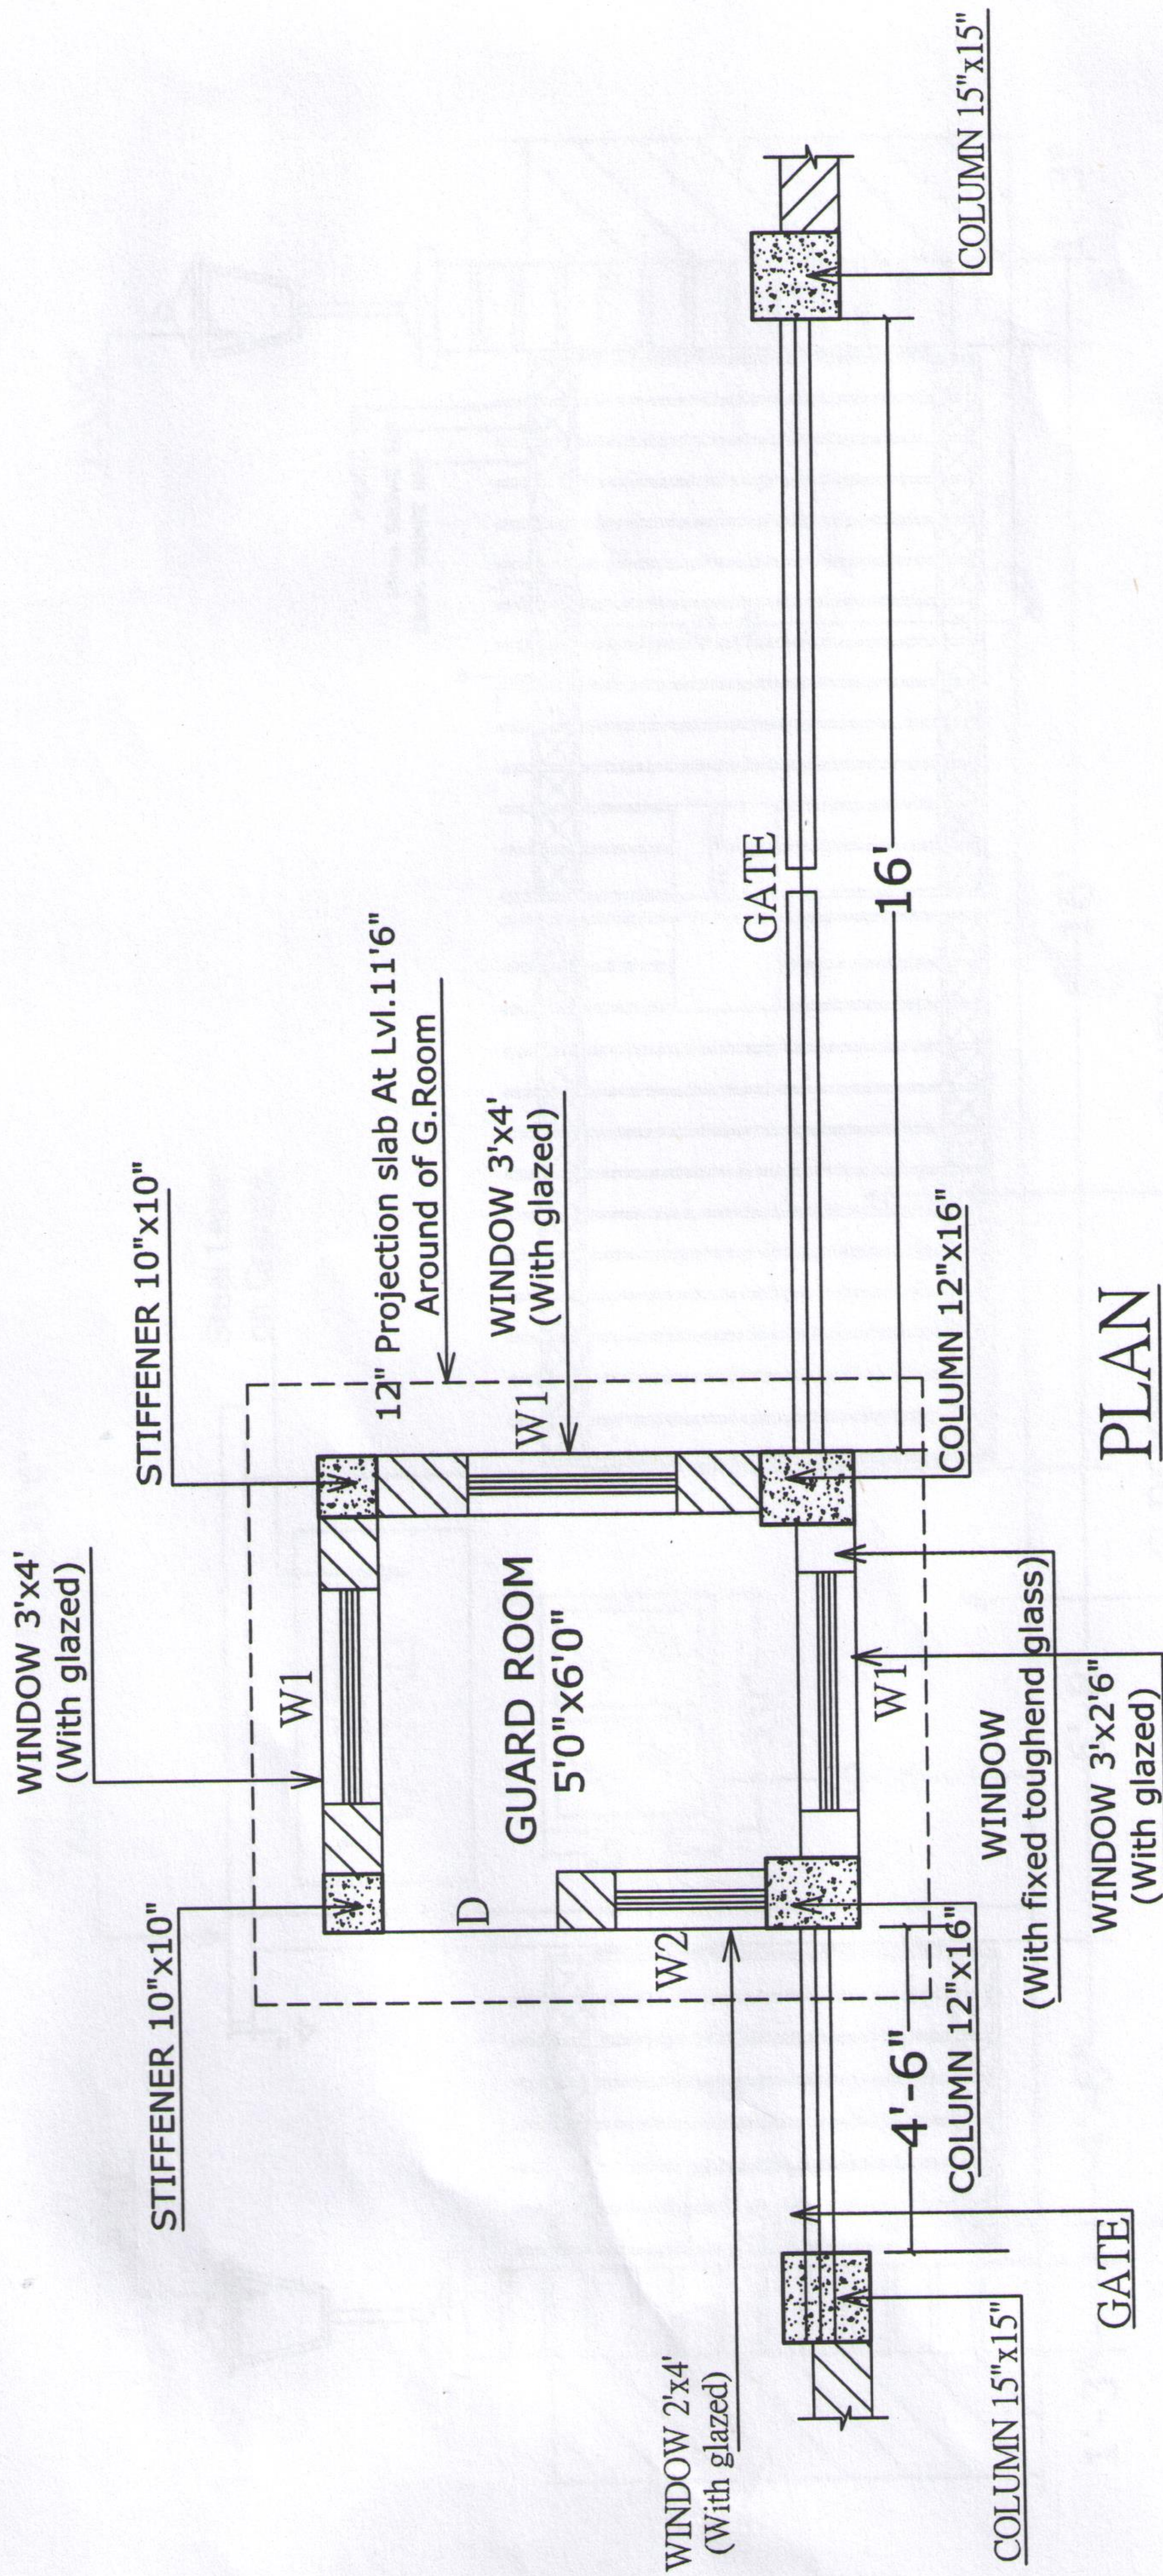

Project:- DIET & PTEC RENOVATION WORK GATE	Sheet Title: PLAN	Date:- 04.12.18	Draughtsman	J.E	A.E	E.E	Arch.	S.Arch.	S.E	Bihar State Educational Infrastructure Development Corporation Ltd, Patna
---	----------------------	--------------------	-------------	-----	-----	-----	-------	---------	-----	---